



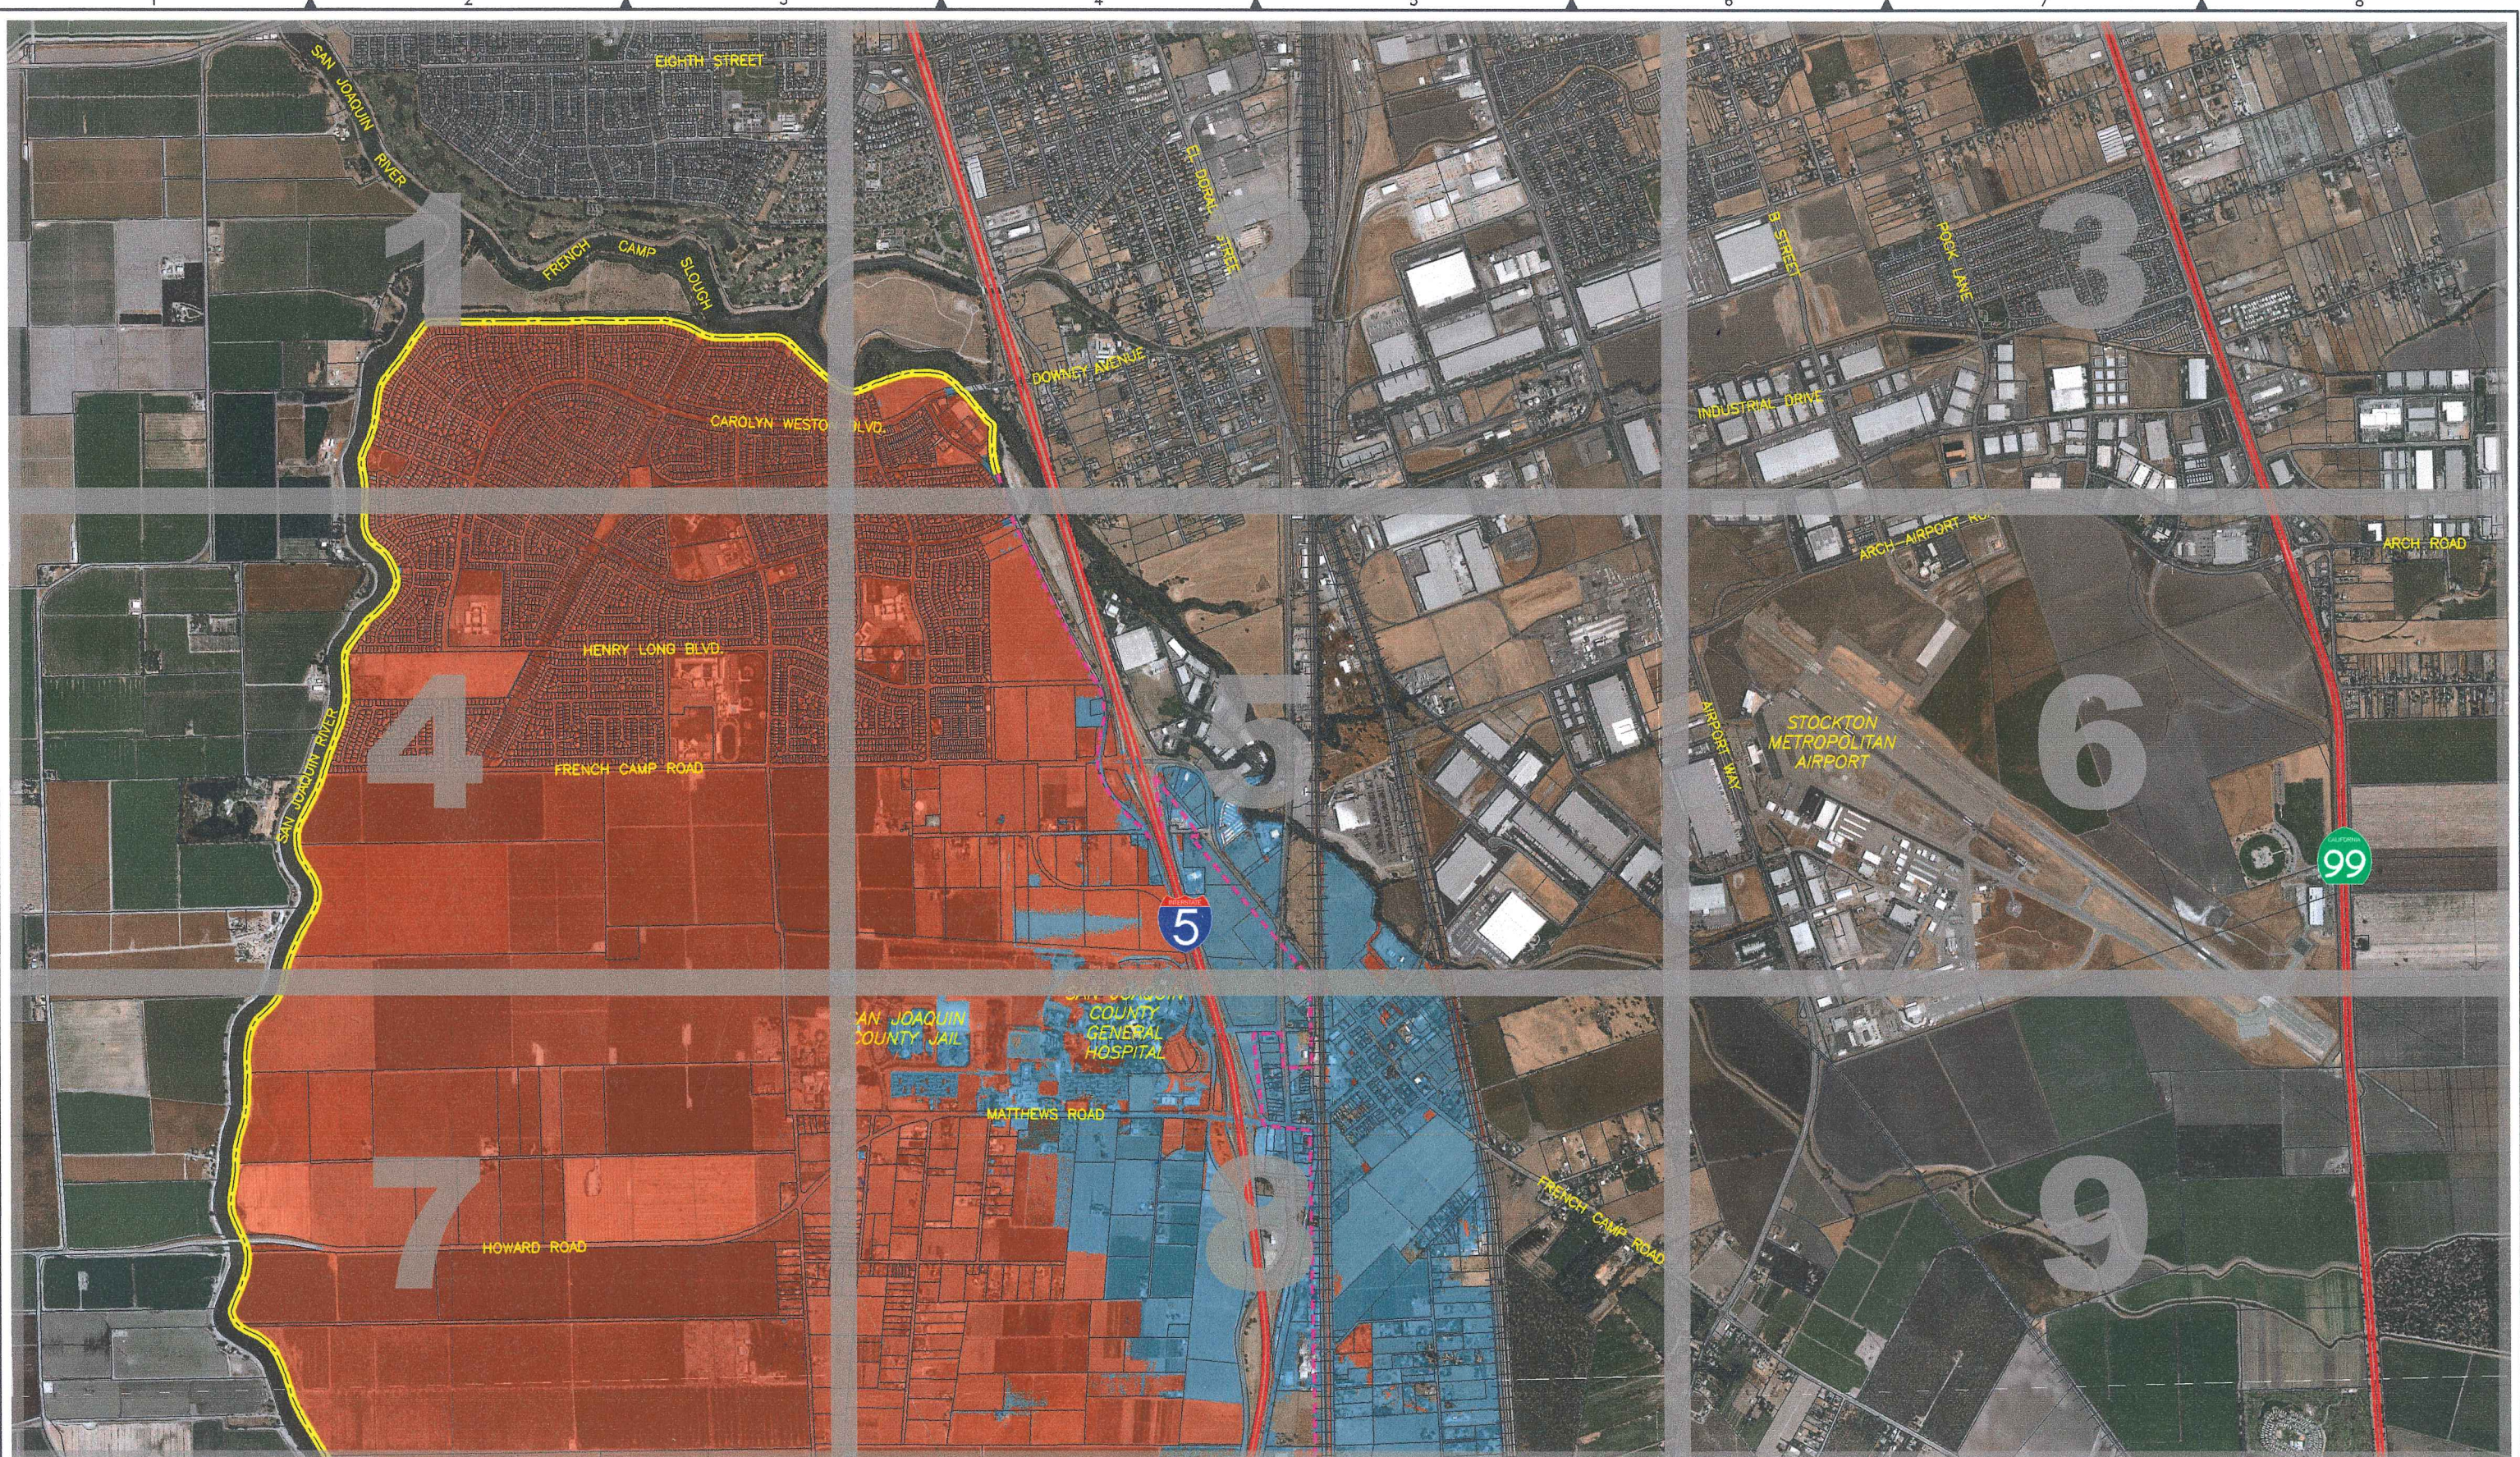


FILE: S:\P\0856-Mossdale\0610\_SBS\_Levee\_Evaluation\05\_Civil\CAD\Streets\Shl\_Plan\_A.dwg  
 PLOT DATE: May 23, 2014 - 3:50pm

 

**LEGEND:**

	0' TO 3' FLOOD DEPTH
	>3' FLOOD DEPTH
	RD 17 LEVEE
	RD 17 BOUNDARY

**NOTES:**

- OVERBANK FLOODING FROM FRENCH CAMP SLOUGH IS NOT INCLUDED IN THIS ANALYSIS.


**K S N**  
**KJELDEN SINNOCK NEUDECK**  
 INC. Civil Engineers and Land Surveyors

711 N. Pershing Avenue  
 Stockton, CA 95203  
 (209) 946-0268

1355 Halyard Drive, Suite 180  
 West Sacramento, CA 95691  
 (916) 403-5900  
 www.ksninc.com

Scale  
 1" = 1200'


Original Drawing Scale  
 0 1/2" 1"

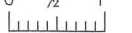


**CITIES OF LATHROP AND MANTECA  
 200-YEAR PLAN  
 200-YEAR COMPOSITE FLOODPLAIN MAP  
 EXHIBIT A REGIONAL MAP**

EXHIBIT  
**A**  
 PAGE **0**

FILE SPEC: P:\0856-Mossdale\0610\_SB5\_Levee\_Evaluation\05\_Civil\CAD\Sheets\Sht\_Plan\_B.dwg  
 PLOT DATE: May 23, 2014 - 4:27pm

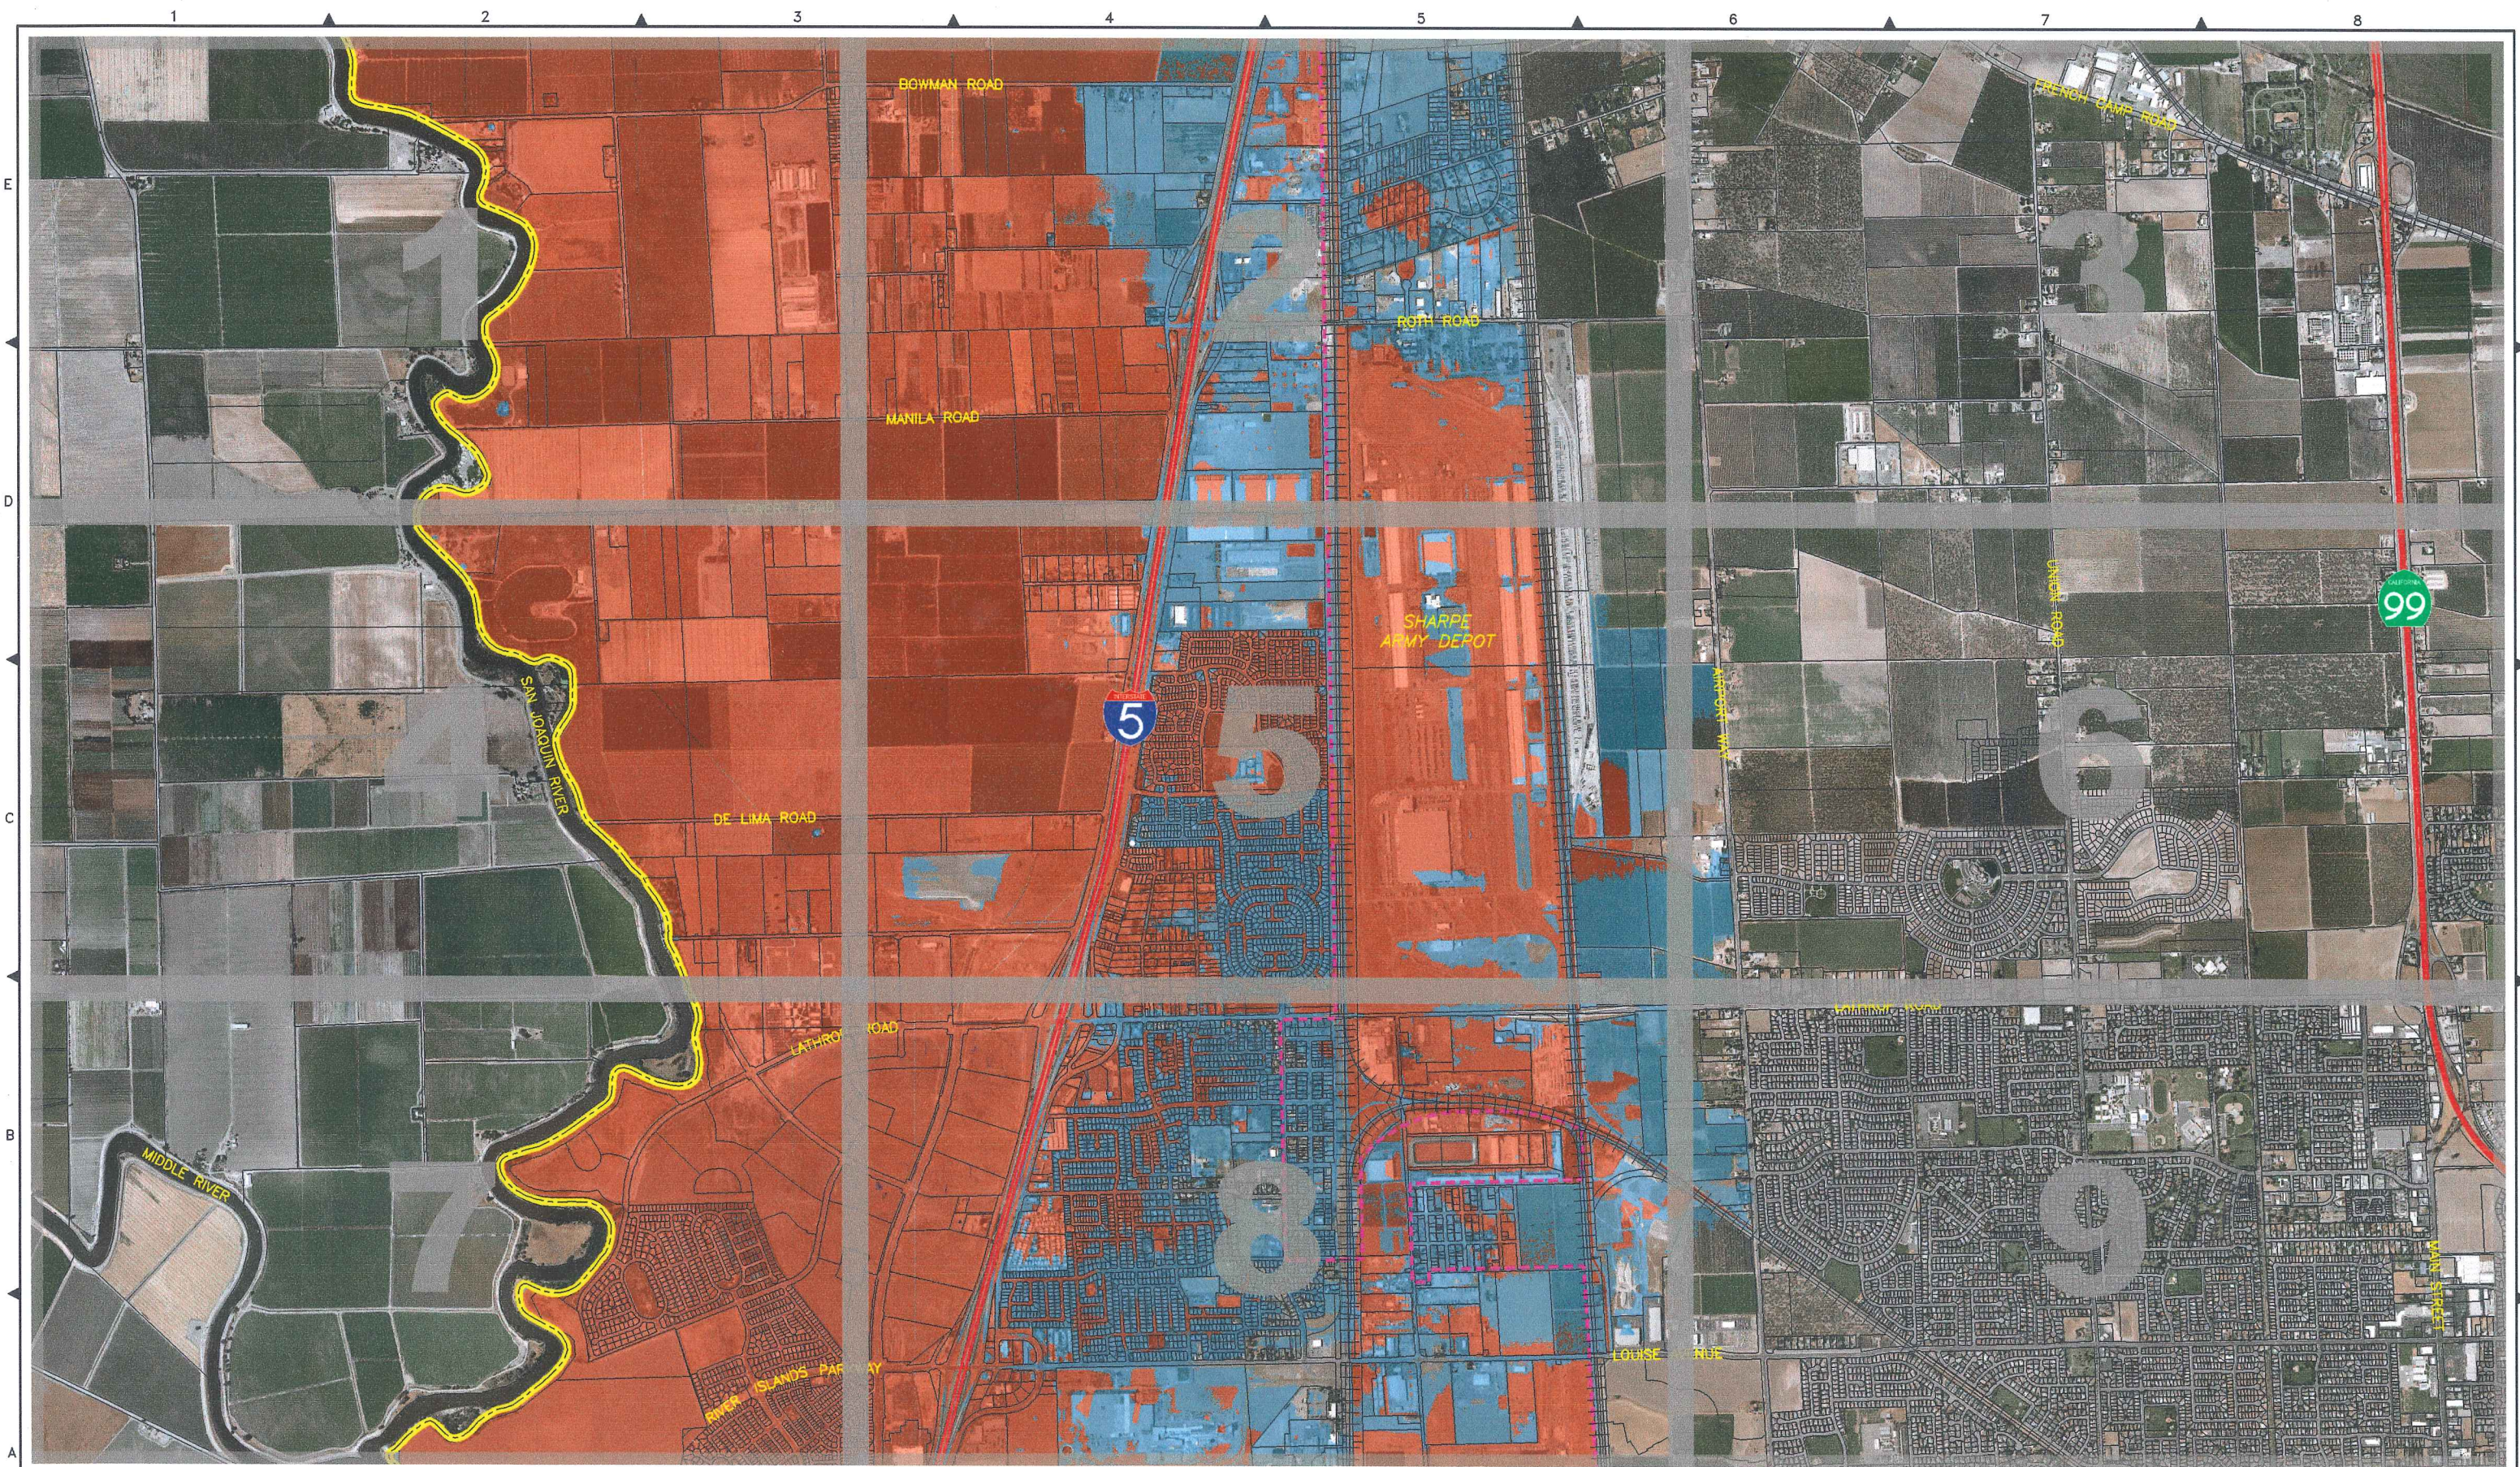

**LEGEND:**

	0' TO 3' FLOOD DEPTH
	>3' FLOOD DEPTH
	RD 17 LEVEE
	RD 17 BOUNDARY

**NOTES:**

- OVERBANK FLOODING FROM FRENCH CAMP SLOUGH IS NOT INCLUDED IN THIS ANALYSIS.

**K S N**  
**INC.**  
**Civil Engineers and Land Surveyors**

711 N. Pershing Avenue  
 Stockton, CA 95203  
 (209) 946-0268

1355 Halyard Drive, Suite 180  
 West Sacramento, CA 95691  
 (916) 403-5900  
 www.kaninc.com

Scale  
 1" = 1200'


Original Drawing Scale  
 0 1/2" 1"







CITIES OF LATHROP AND MANTECA  
 200-YEAR PLAN  
 200-YEAR COMPOSITE FLOODPLAIN MAP  
 EXHIBIT B REGIONAL MAP

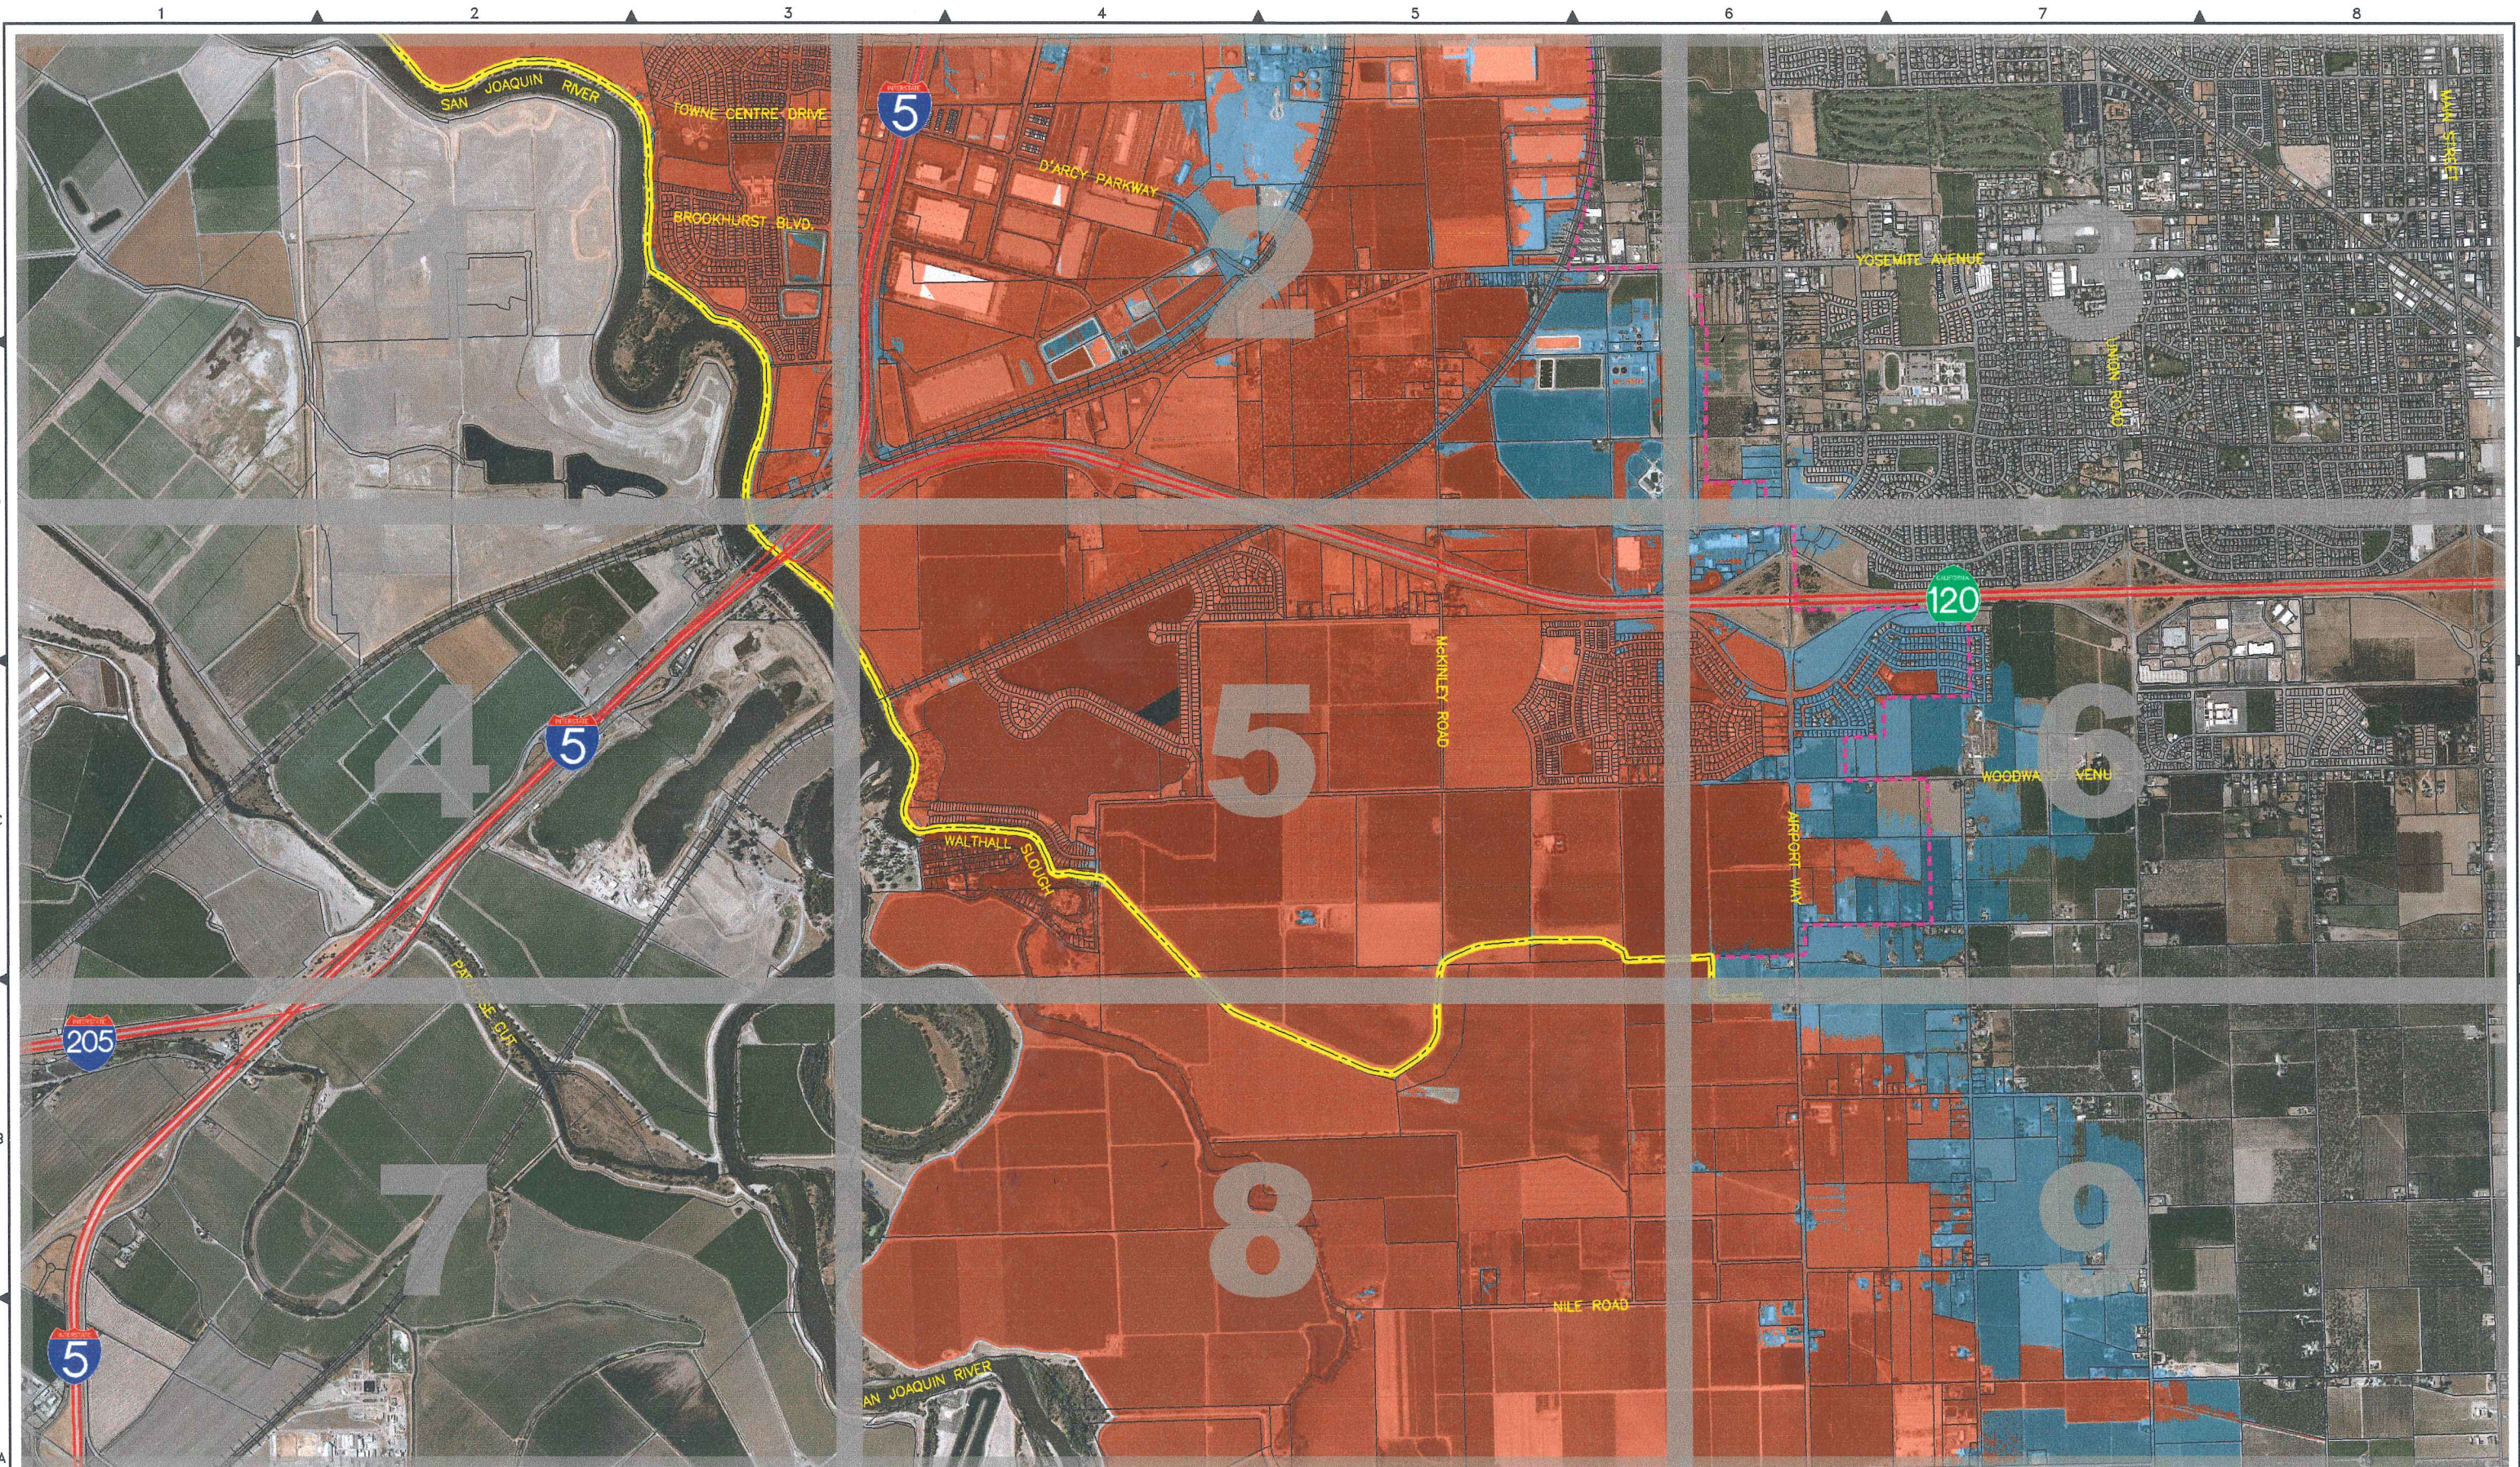EXHIBIT  
 B  
 PAGE 0

FILE SPEC: P:\0856-Messdale\0610\_S85\_Levee\_Evaluation\05\_Civil\CAD\Sheets\Str\_Plan\_C.dwg  
 PLOT DATE: May 23, 2014 - 5:16pm



**LEGEND:**

	0' TO 3' FLOOD DEPTH
	>3' FLOOD DEPTH
	RD 17 LEVEE
	RD 17 BOUNDARY

**NOTES:**

- OVERBANK FLOODING FROM FRENCH CAMP SLOUGH IS NOT INCLUDED IN THIS ANALYSIS.


**K S N**  
**KJELDEN SINNOCK NEUDECK**  
 INC. Civil Engineers and Land Surveyors

711 N. Pershing Avenue  
 Stockton, CA 95203  
 (209) 946-0268

1355 Halyard Drive, Suite 180  
 West Sacramento, CA 95691  
 (916) 403-5900  
 www.ksninc.com

Scale  
 1" = 1200'

Original Drawing Scale  
 0 1/2" 1"

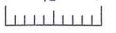


CITIES OF LATHROP AND MANTECA  
 200-YEAR PLAN  
 200-YEAR COMPOSITE FLOODPLAIN MAP  
 EXHIBIT C REGION MAP

EXHIBIT  
 C  
 PAGE 0